
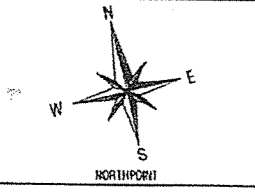
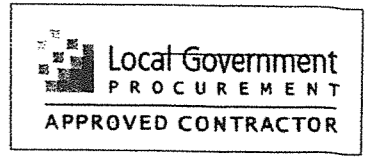



CITY OF WAGGA WAGGA
 Application Number:
 DA05/0893.02
 Approved By Council -
 5/03/2019

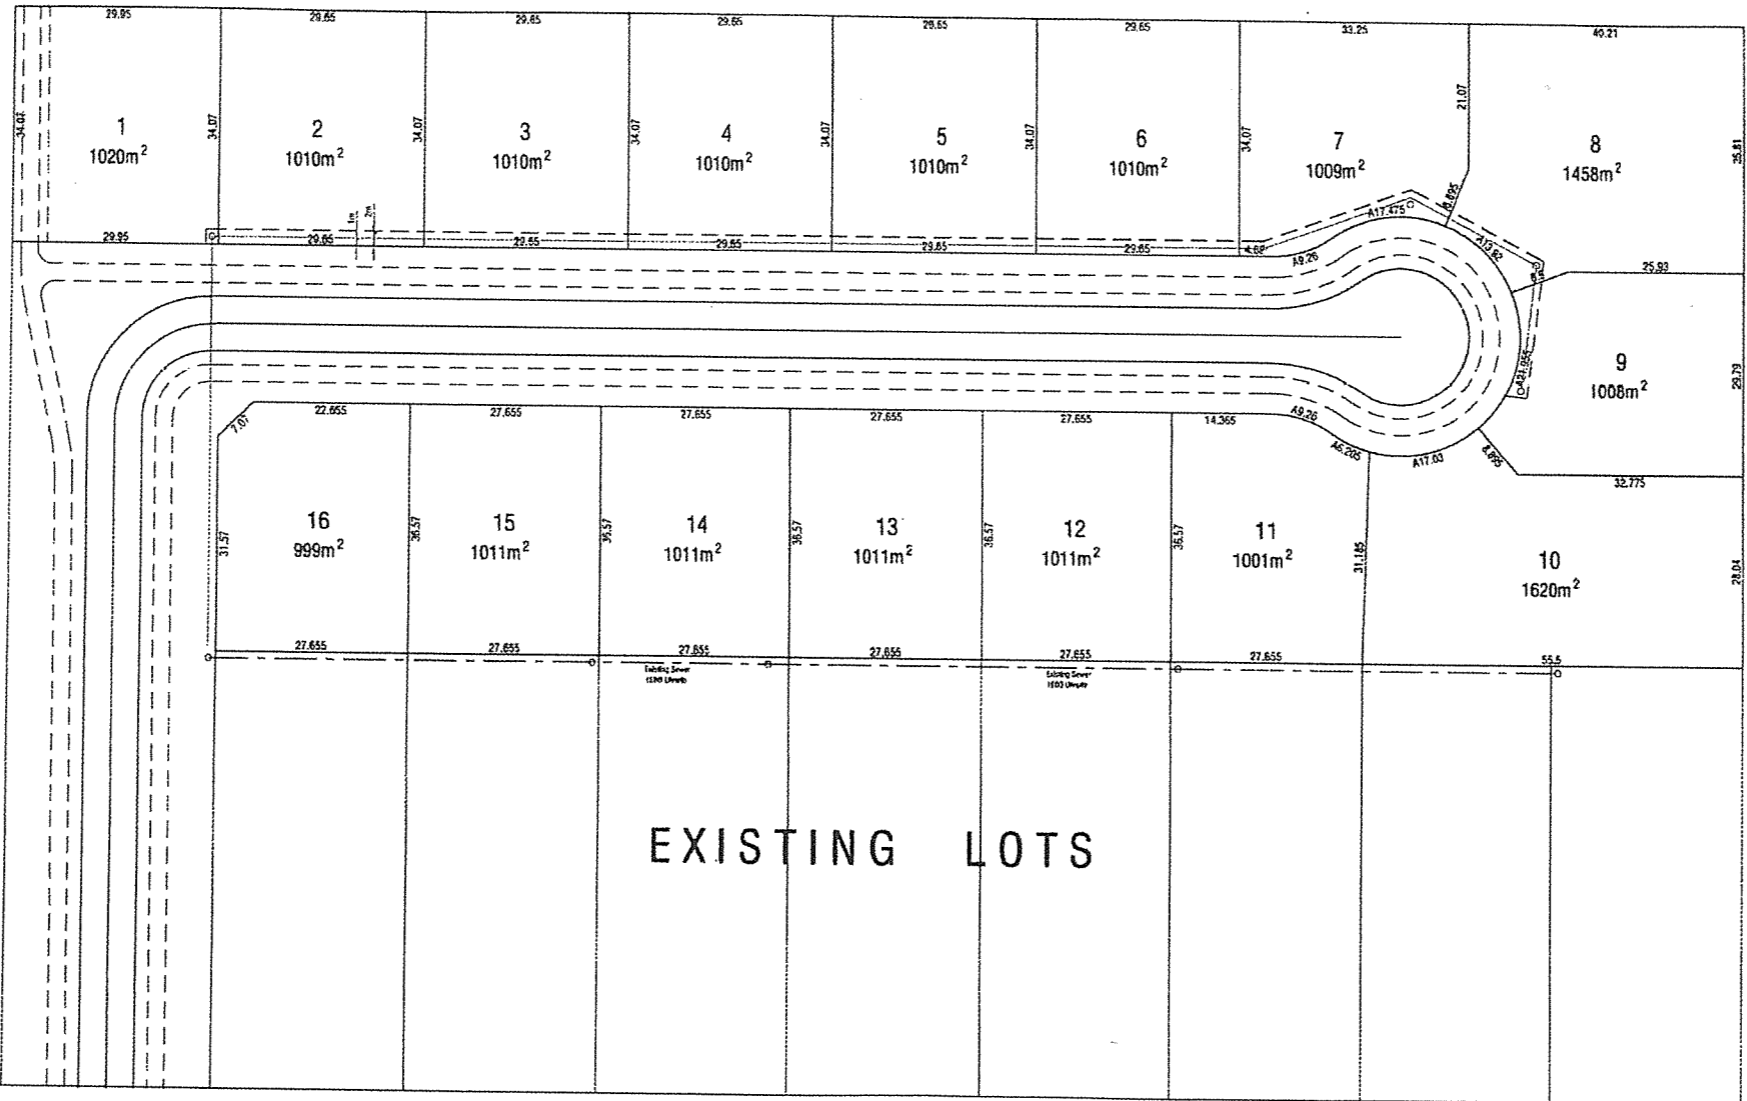

No.	DATE	AMENDMENTS	BY
A	19/11/2018	ISSUED FOR APPROVAL	MJ

I HEREBY CERTIFY THAT ENGINEERING WORKS AS SHOWN ON THIS PLAN ARE WORK AS EXECUTED AND HAVE BEEN CONSTRUCTED GENERALLY IN ACCORDANCE WITH THE PLANS AND SPECIFICATIONS APPROVED BY THE DIRECTOR IN ACCORDANCE WITH THE GENERAL REQUIREMENTS OF THE LOCAL COUNCIL

NAME: Michael J. McCreeters
 SIGNATURE:
 CAPACITY: Director
 DATE:

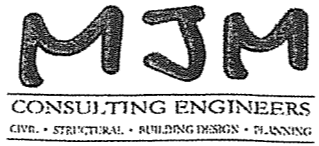

Wagga Wagga
 Level 1, 37 Johnston Street
 (02) 6921 8333
 admin@mjm-engineers.com
 www.mjm-engineers.com

Griffith
 Level 1, 130 Banka Avenue
 (02) 9952 9922

Dorset Pty. Ltd. trading as PJM Consulting Engineers
 ABN 16 107 158 350 ACN 107 158 352

PROJECT
 PROPOSED SUBDIVISION
 TARCUTTA STREET
 LADYSMITH

SHEET SUBJECT
 LAYOUT PLAN
 OPTION F
 CLIENT
 MICK NEASON

PROJECT NO.	SHEET NO.	ISSUE	DATE
170507	C1	A	Nov 2018
COUNCIL REF.	SCALE		
	1:500 (A1) 1:1000 (A3)		
DESIGNED	CHECKED	DRAWN	CHECKED
MJM		MJ	